

SEAL

REVISIONS

DATE
OCT. 2, 2011
DRAWN BY
T. LOWRIE
CHECKED BY
T. LOWRIE



SHEET NO

1

OF TWO

KEY

EXISTING INTERIOR PARTITIONS

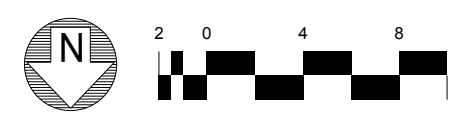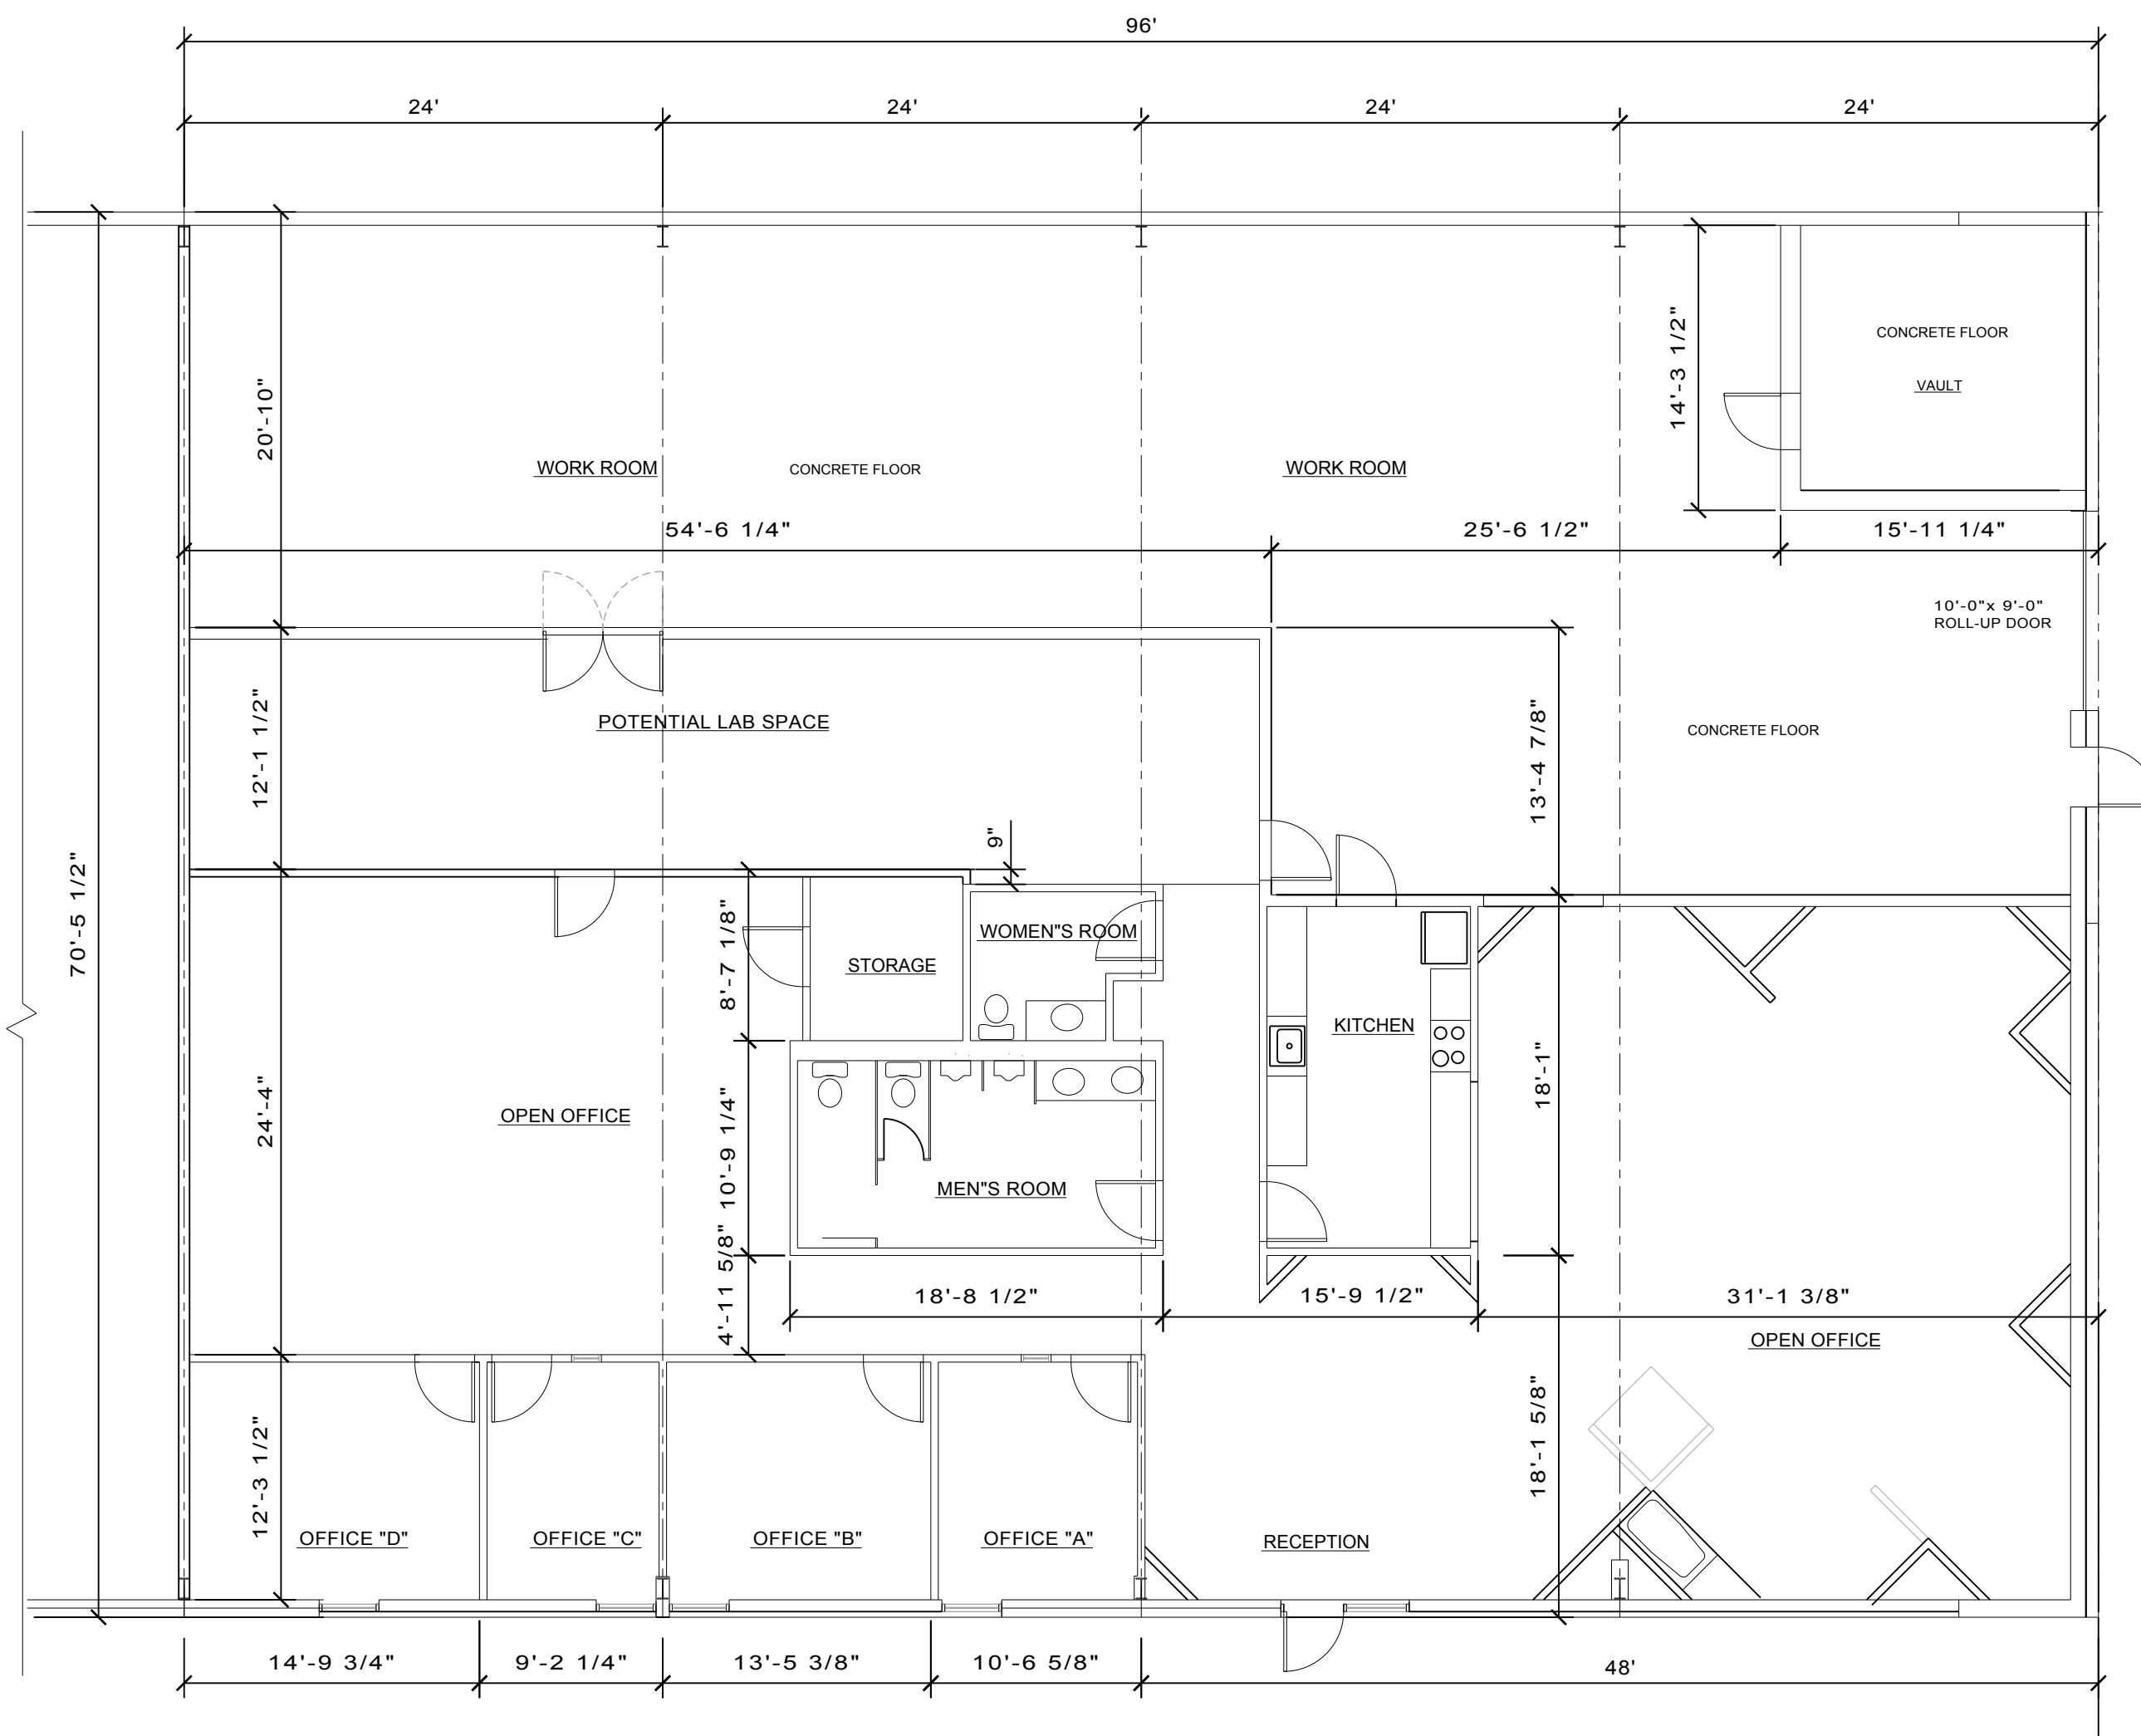

FLOOR PLAN
SCALE 1/8" = 1'-0"