



SEAL

REVISIONS

DATE
 OCTOBER 9, 1997
 DRAWN BY
 T. LOWRIE
 CHECKED BY
 T. LOWRIE

SHEET NO
2

OF TWO

 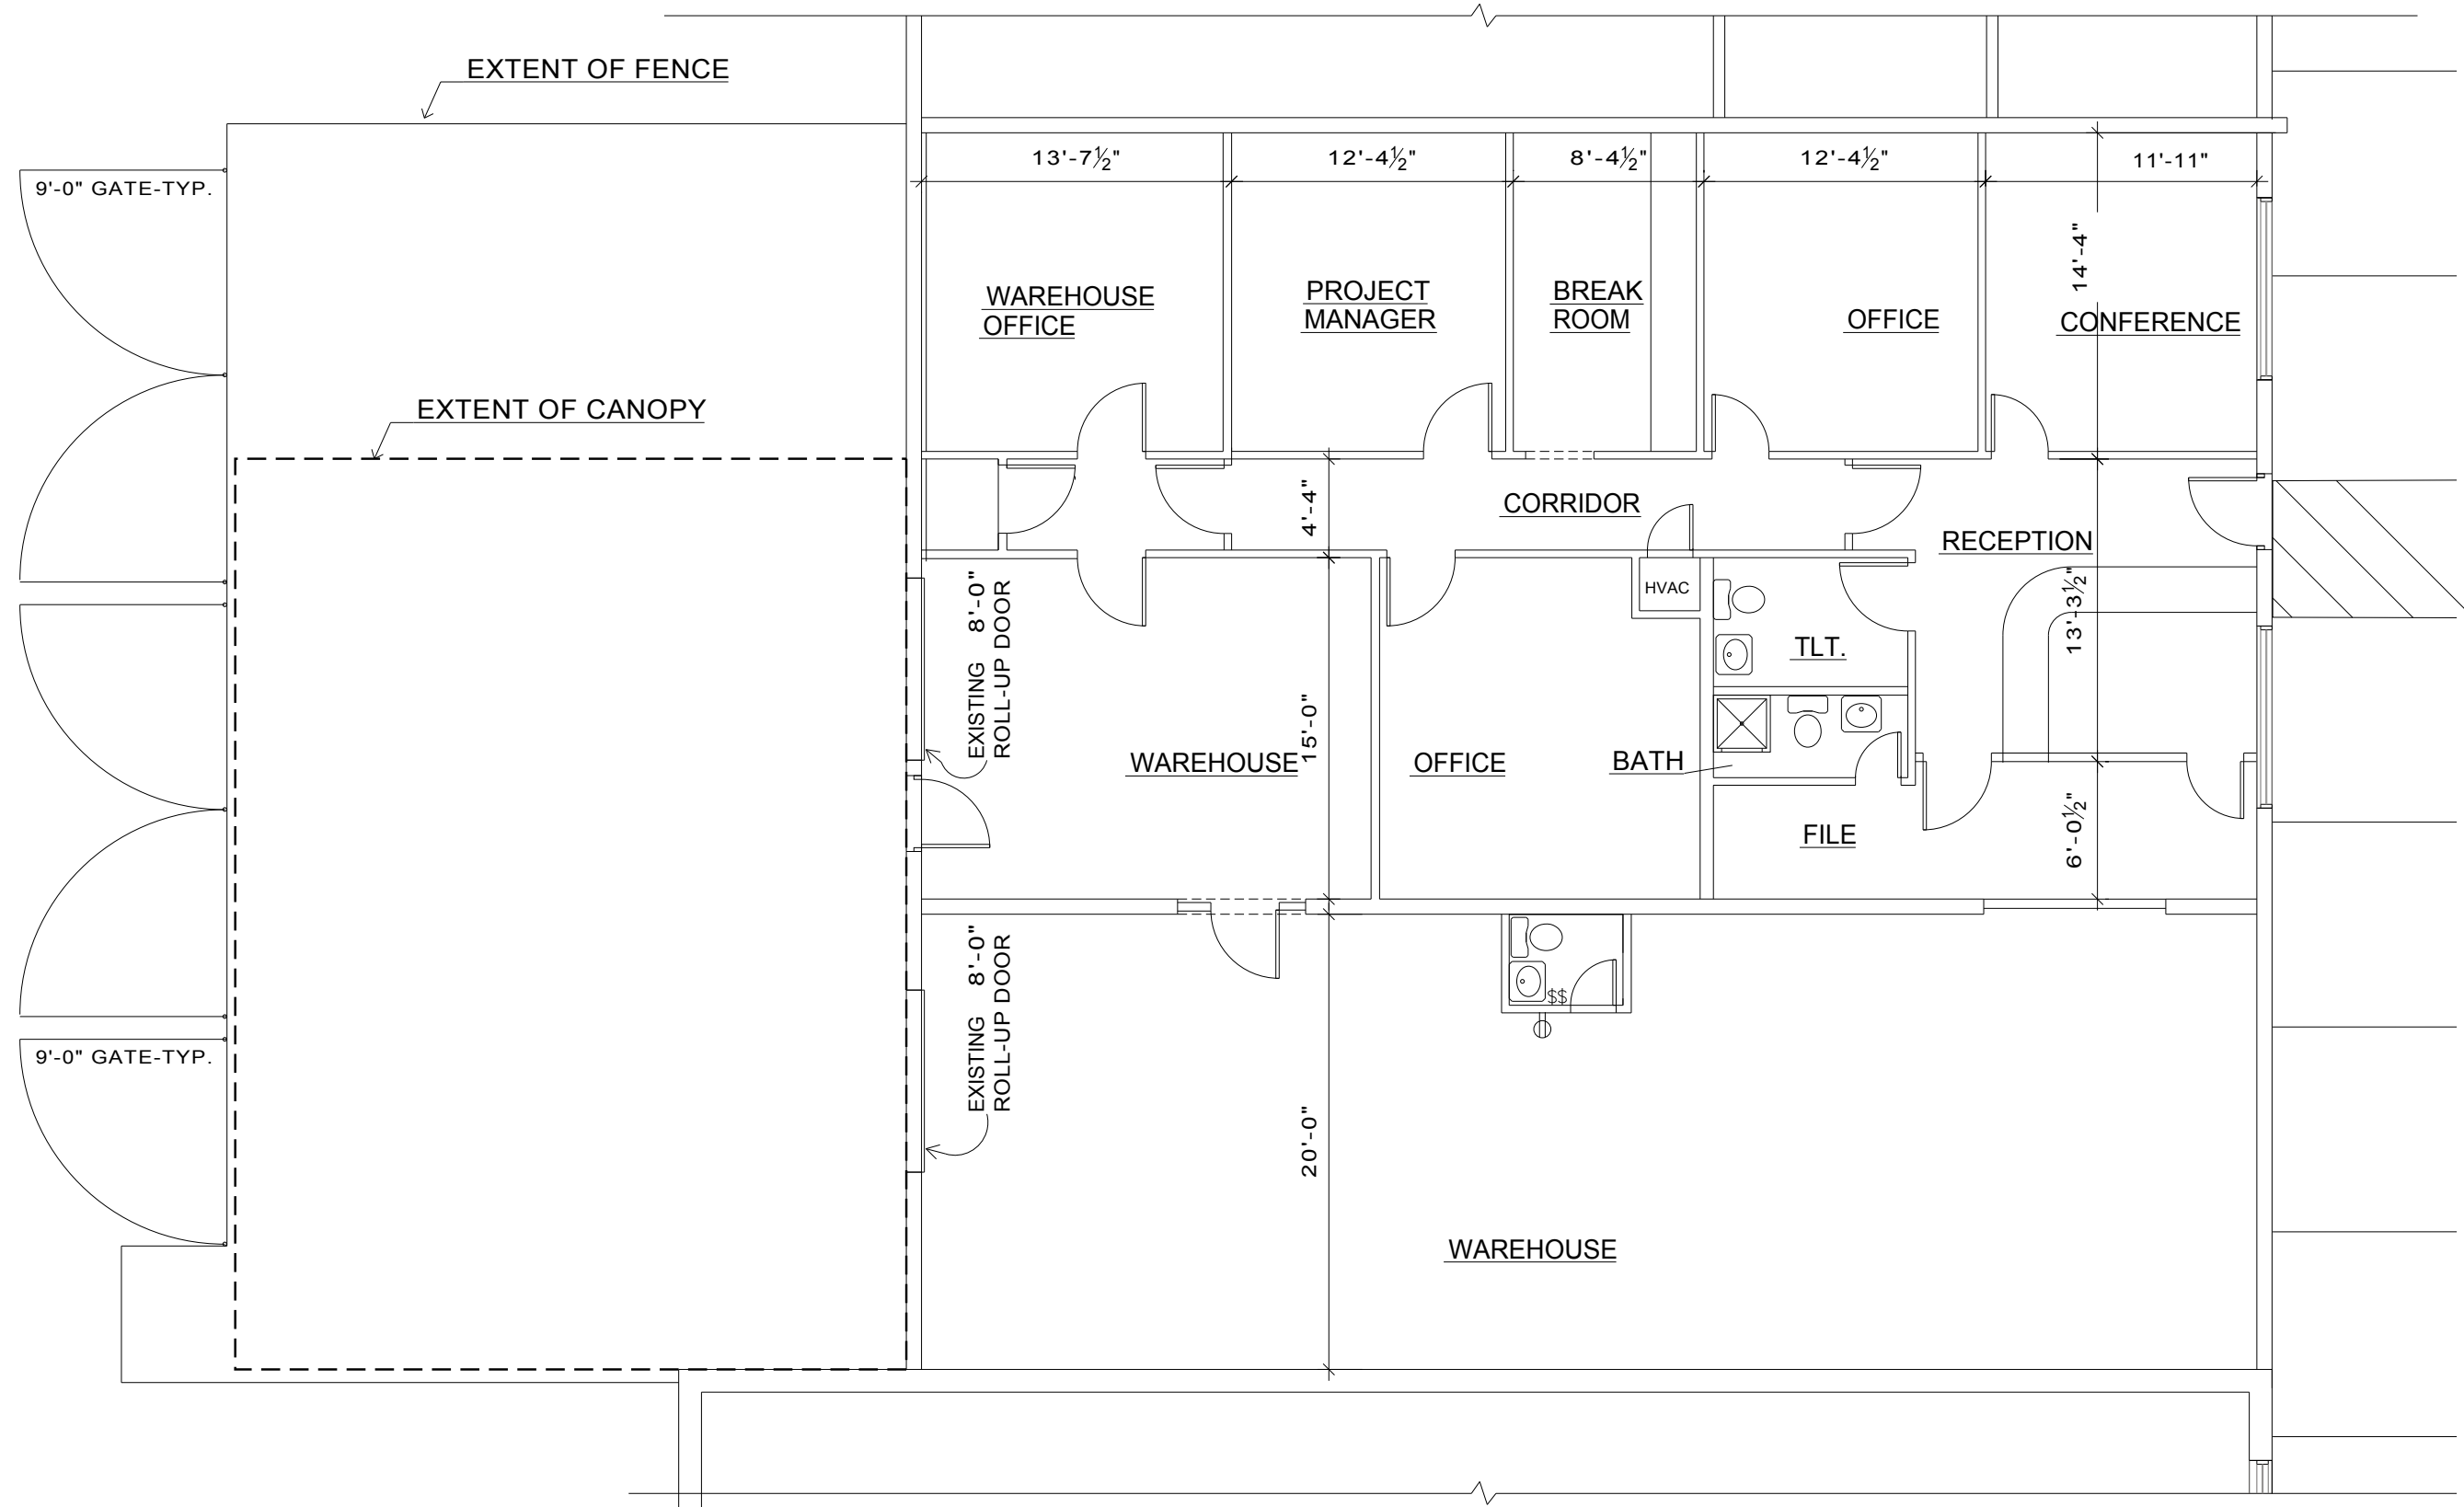

FLOOR PLAN
 SCALE 1/8" = 1'-0"